



PLAN VIEW - SF DATUM
SCALE: 1" = 400'-0"

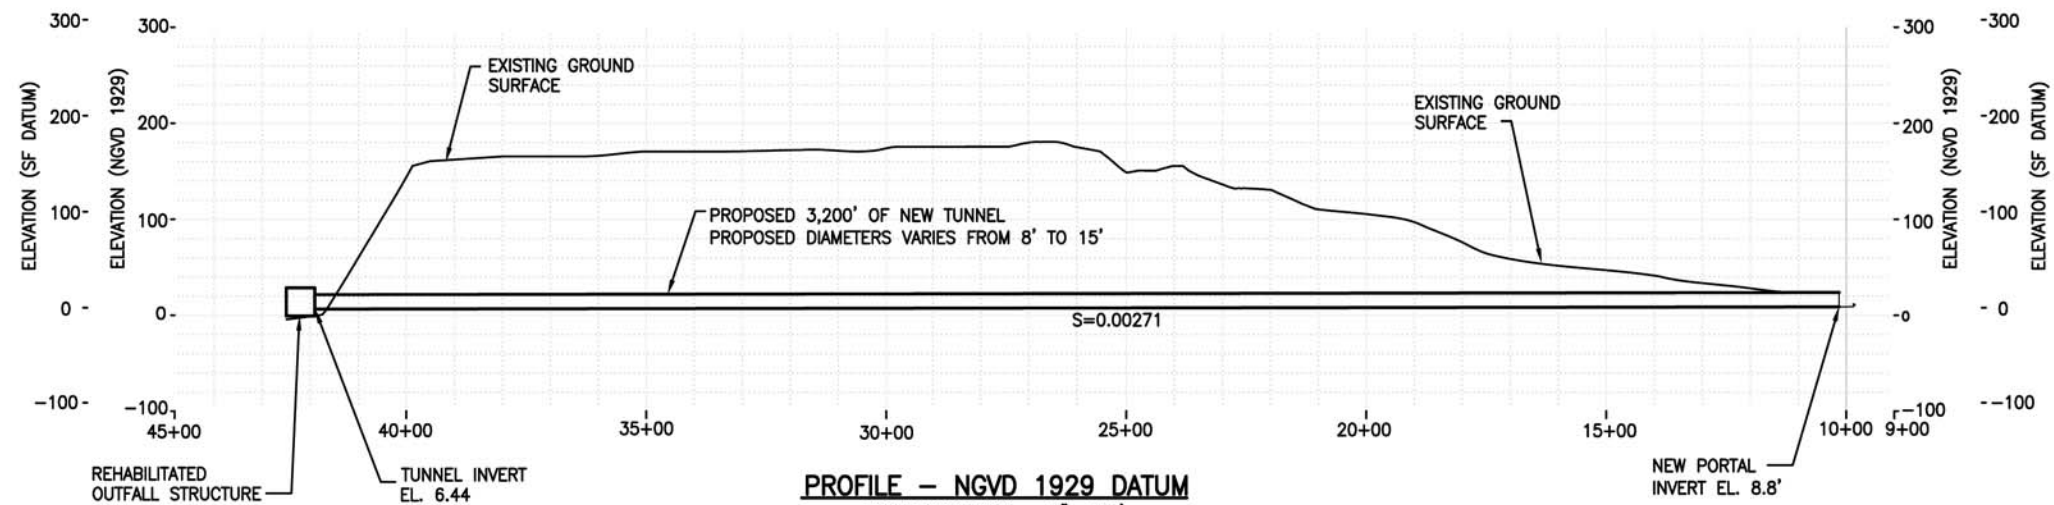

PROFILE - NGVD 1929 DATUM
SCALE: HORIZONTAL = 1" = 400'
VERTICAL = 1" = 200'-0"

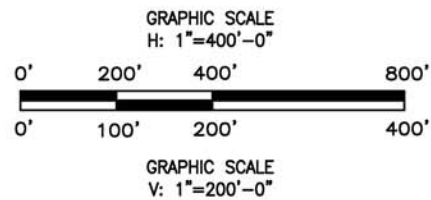

- NOTES:
1. THE PLAN REFERENCES THE SAN FRANCISCO DATUM.
 2. THE PROFILE REFERENCES THE NGVD 1929 DATUM. AN ADDITIONAL ELEVATION BAR CORRELATING THE SAN FRANCISCO DATUM HAS BEEN INCLUDED FOR REFERENCE.

JACOBS ASSOCIATES
Engineers/Consultants

THE CITY OF DALY CITY CALIFORNIA DEPARTMENT OF PUBLIC WORKS		
VISTA GRANDE DRAINAGE BASIN TUNNEL ANALYSIS		
FIGURE A.17 ALTERNATIVE 7 PLAN AND PROFILE		
DRAWN EGB	DATE 10/2007	
CHECKED RHS	SCALE SHOWN	
DESIGNED ESH		0 REV.