


**THIS IS A SAMPLE PLAN SUBMITTAL AND MEANT FOR ILLUSTRATIVE PURPOSES ONLY**

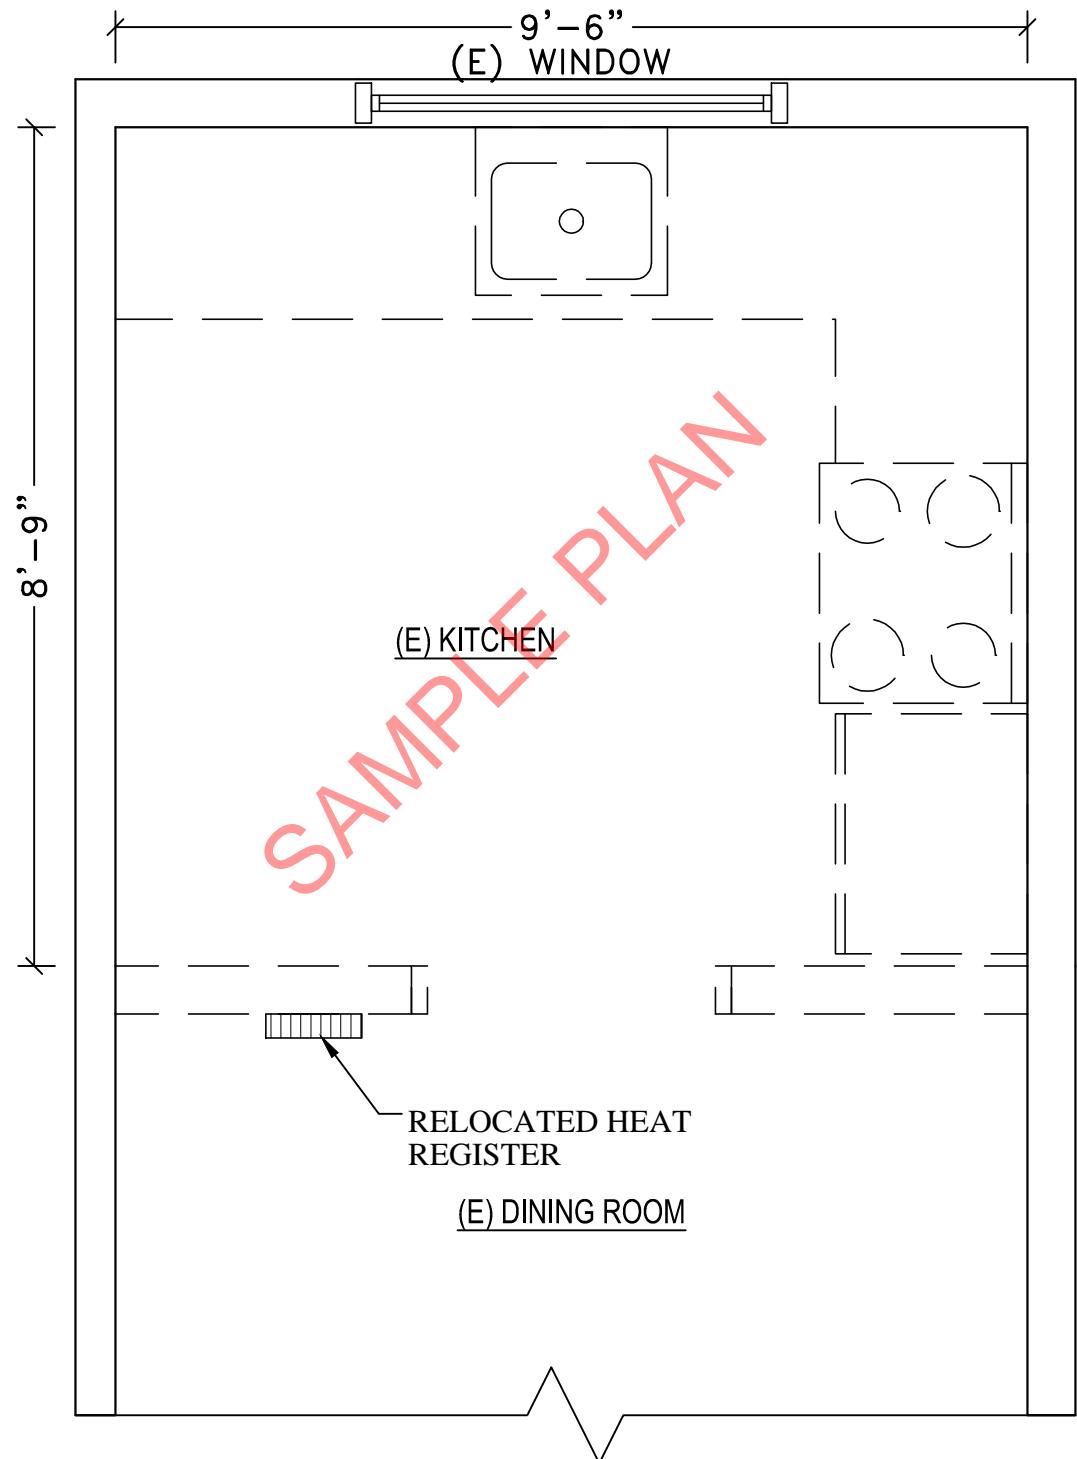


1 (E) KITCHEN PLAN

1/2" = 1'-0"

DUCTED KITCHEN HOOD VENTED TO EXTERIOR. DUCTING TO BE OF METAL AND HAVE SMOOTH BORE. EQUIPPED WITH BACKDRAFT DAMPER

RECEPTACLES TO BE:  
1. TAMPER-RESISTANT  
2. GFCI-PROTECTED  
3. AFCI-PROTECTED

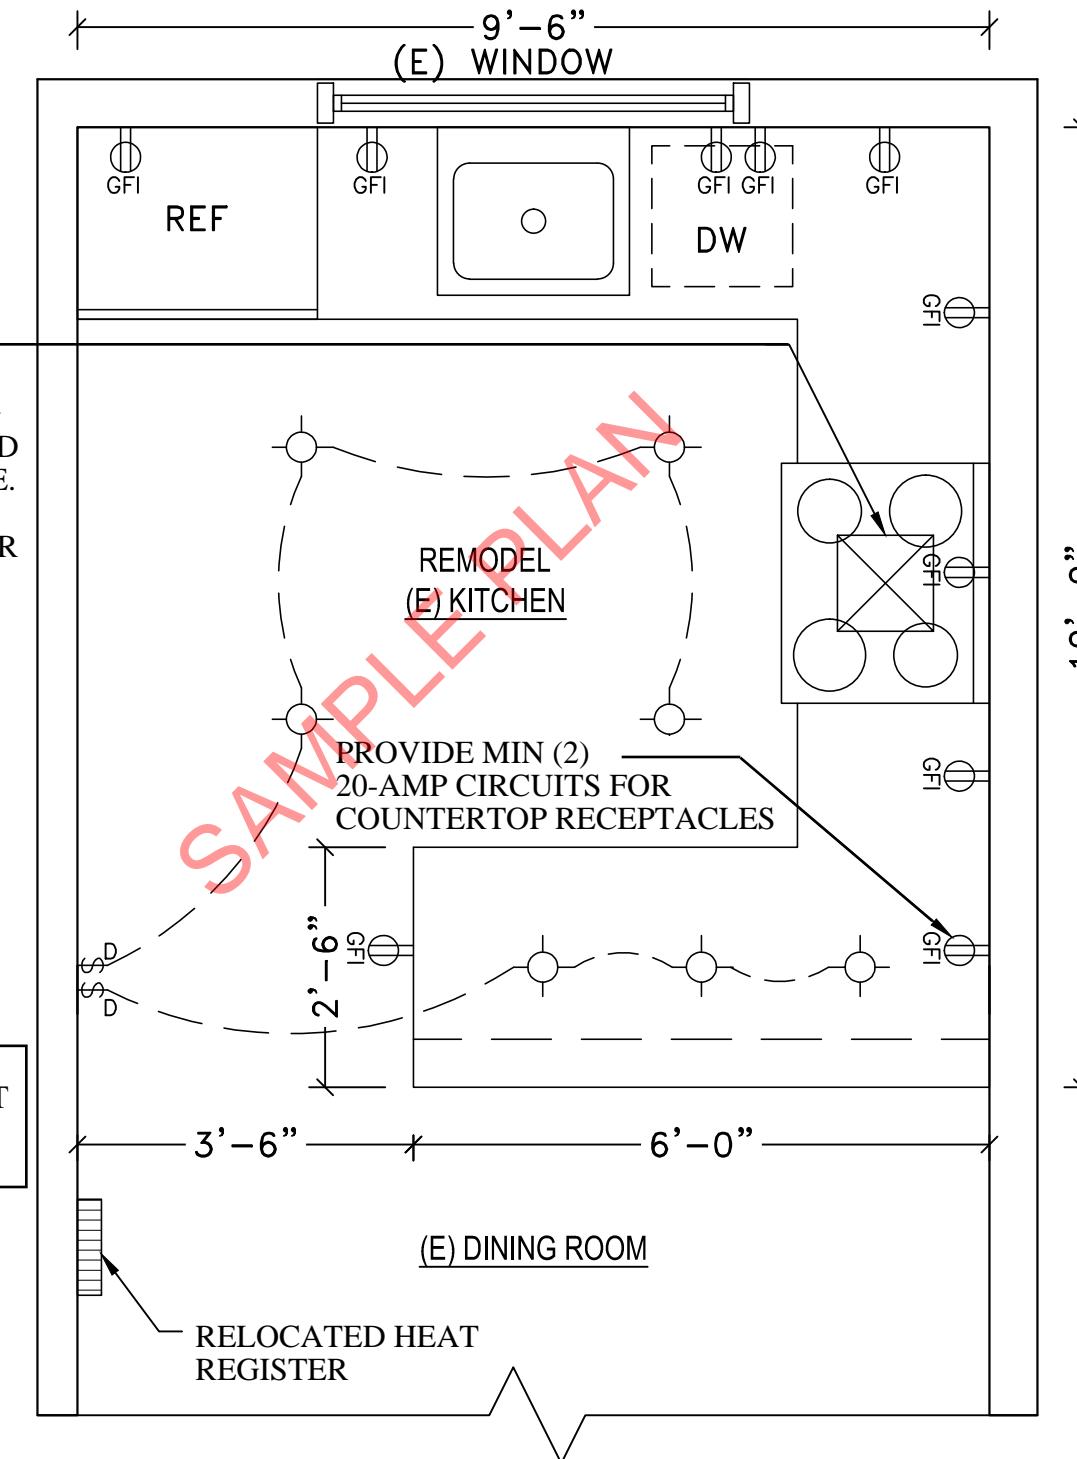

2 (N) KITCHEN PLAN

1/2" = 1'-0"

**SCOPE OF WORK**

THE FIRST SHEET SHALL INCLUDE THE FOLLOWING:  
-DESCRIPTION OF WORK  
-HOME OWNER'S NAME  
-DESIGNER'S NAME AND CONTACT INFO  
-PLANS MUST BE DRAWN TO SCALE  
-TEXT SHALL BE LEGIBLE  
-ALL SHEETS SHALL BE NUMBERED

