


SECTION A-A
N.T.S.

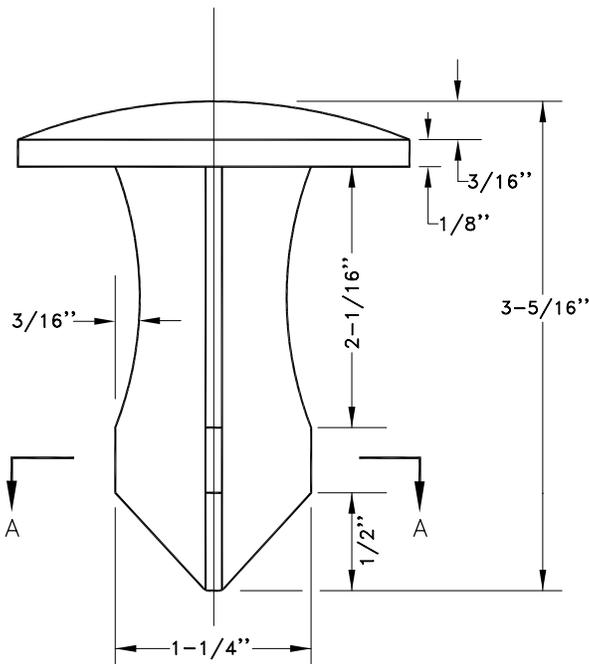

NOTES:

1. MATERIAL TO BE USED IN CASTING SHALL BE LEADED RED BRASS (836) OR TIN BRONZE (903), CONFORMING TO A.S.T.M. B584.
2. MARKINGS TO BE APPROX. 1/32" WIDE 1/32" DEEP, USING 3/16" LETTERS SPACED AS SHOWN.
3. THE SURVEY MONUMENT CAP CAN BE PURCHASED AT CITY ENGINEER'S OFFICE.
4. MONUMENT SHALL BE PUNCHED BY A LICENSED SURVEYOR.
5. THE ELEVATION SHALL BE RECORDED ON AS-BUILT DWG. TO BE PROVIDED TO THE CITY AND SHALL BE ON 1929 NGVD.

CITY OF DALY CITY, CALIFORNIA

DEPARTMENT OF PUBLIC WORKS

DRAWN BY : A. TAN

BRASS CAP FOR SURVEY MONUMENT

DATE: 6/03

APPROVED BY: MP Sharma, CITY ENGINEER

STANDARD DRAWING NO. M-2